


MWSC MAIN LINES LOCATED IN VINARES AREA

VINARES COMMERCIAL
ARCHITECTURAL / SERVICES DRAWING
28 FEBRUARY 2024

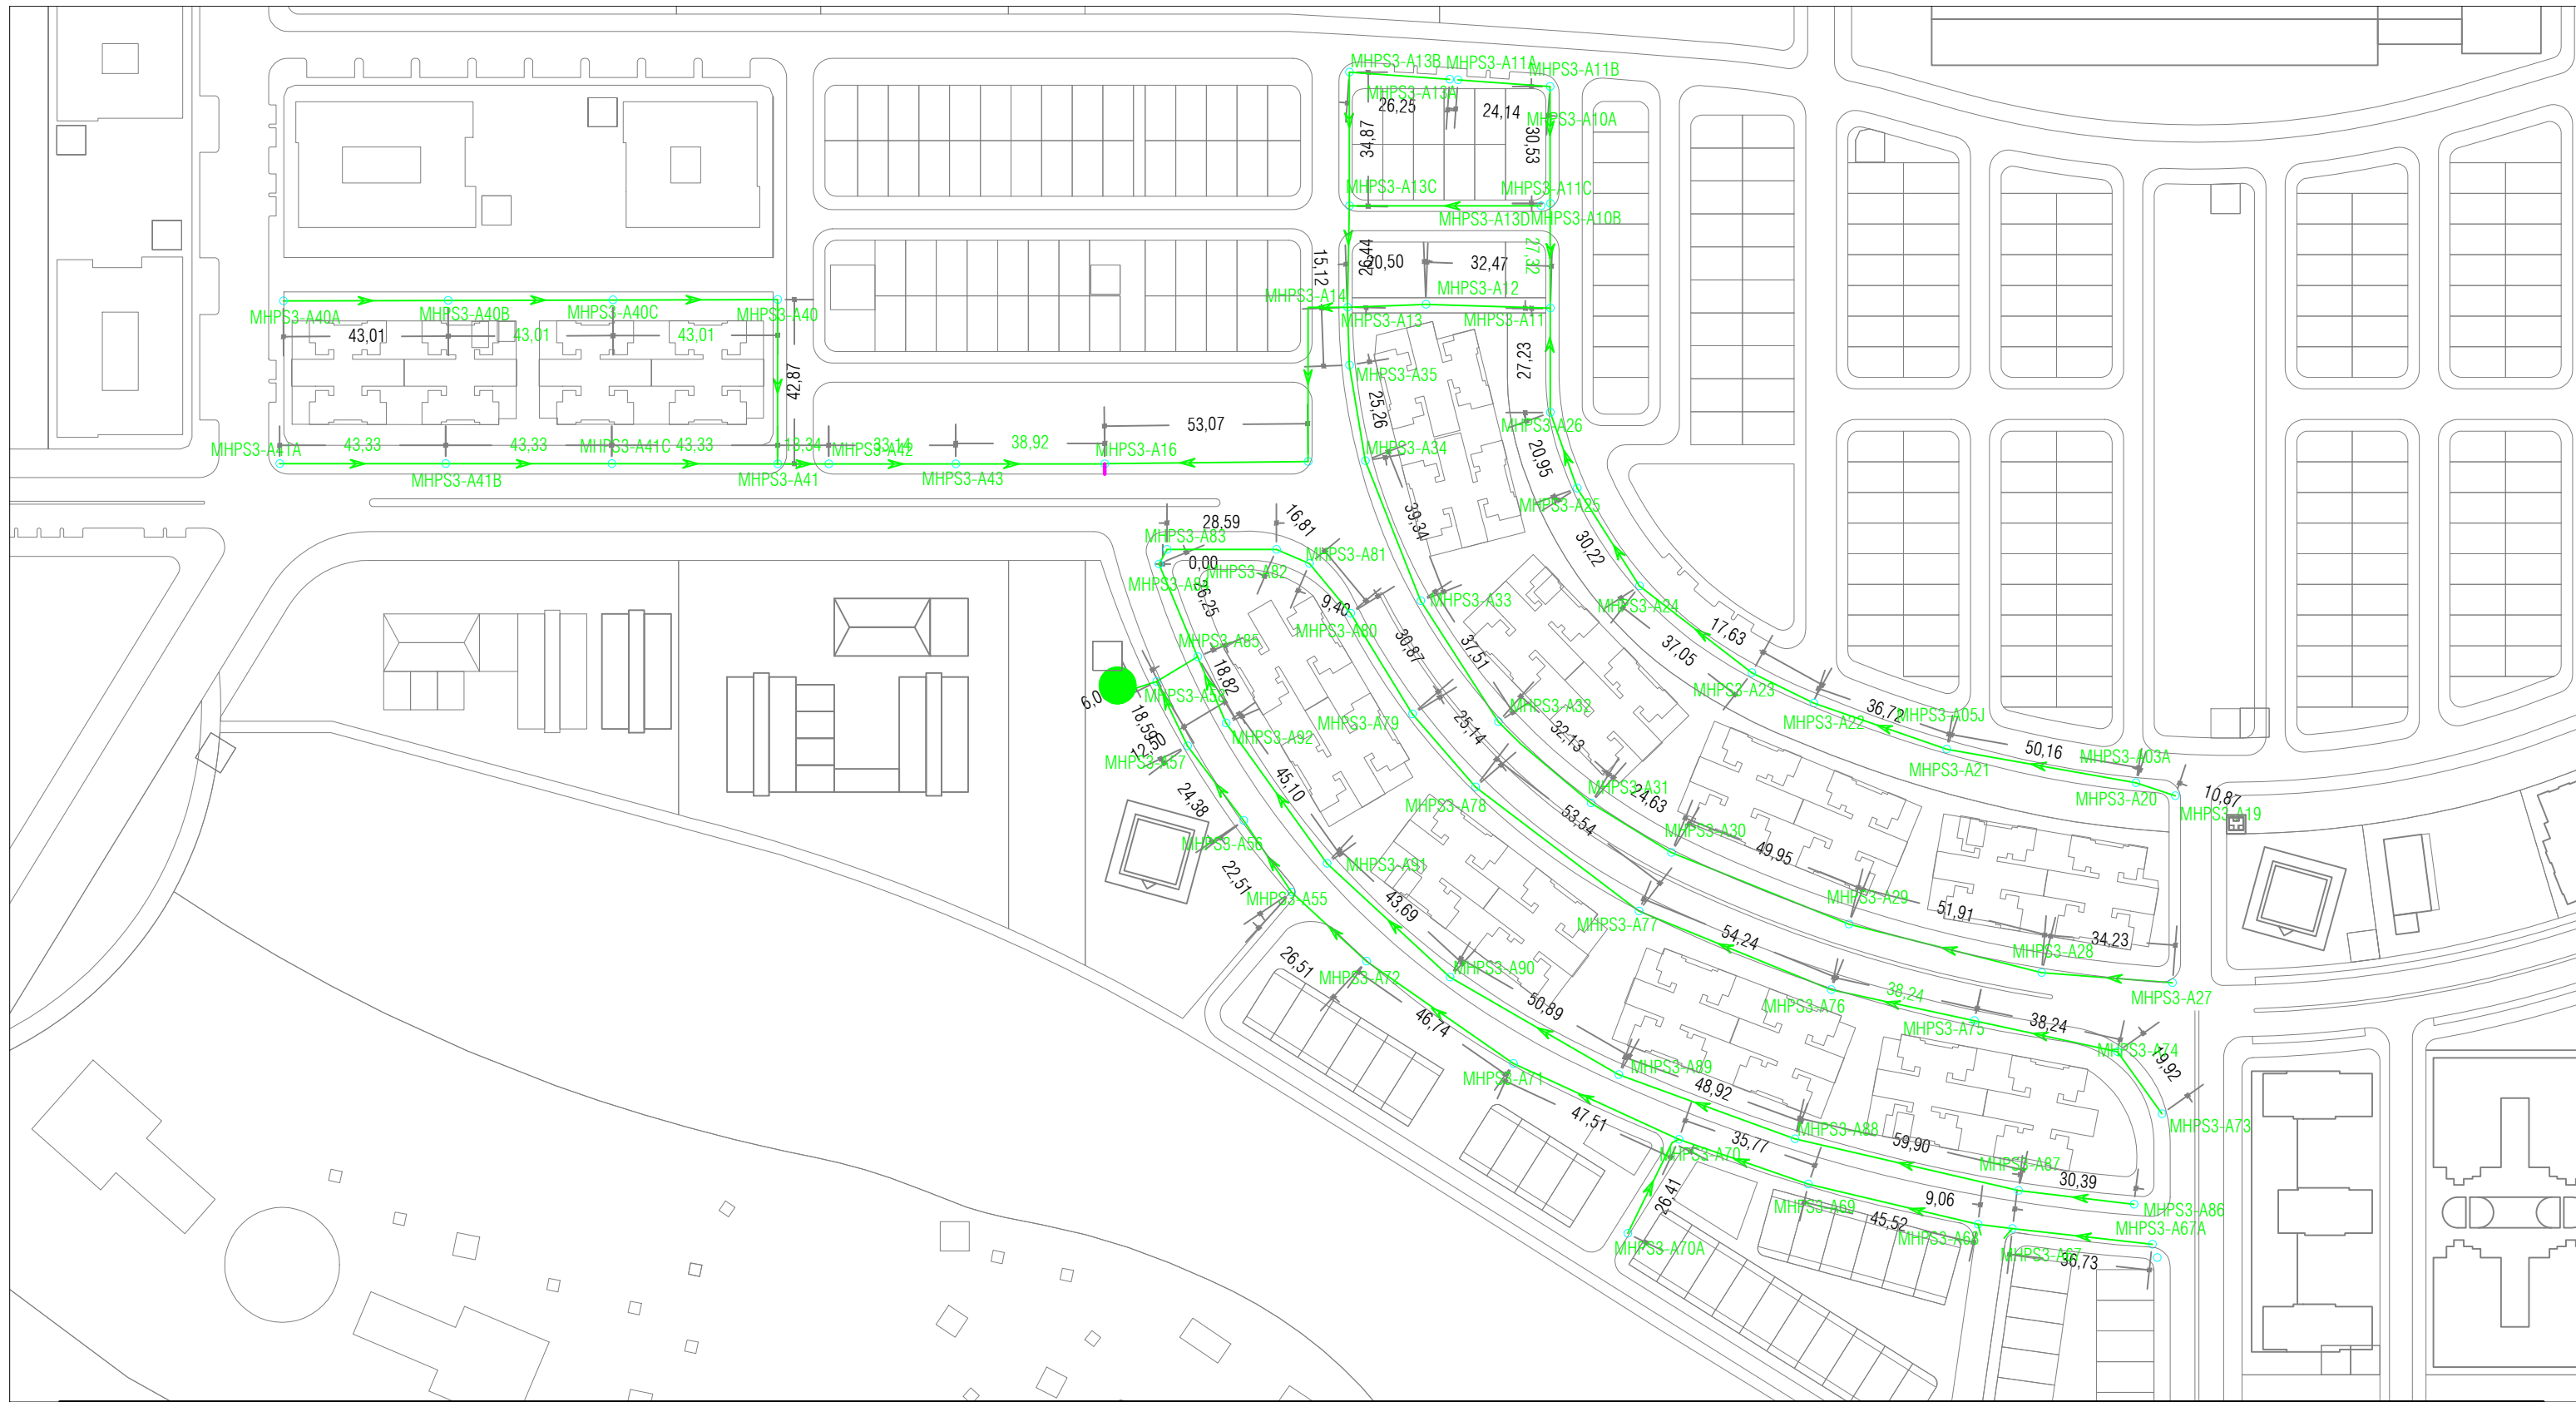



HOUSING
DEVELOPMENT
CORPORATION

DESIGN AND DEVELOPMENT DEPARTMENT
THIRD FLOOR, HDC BUILDING HULHUMALE
REPUBLIC OF MALDIVES
TEL. +[960]3353535, FAX +[960]3358892
EMAIL : designdevelopment@urbanco.mv

VINARES COMMERCIAL
SEWER PROVISION
HULHUMALE

The drawings, concept and design contained are the properties of HDC. Use of any kind or copy of whole or part of this drawing, concept or design or use on other projects or sites other than that specified on this drawing is strictly prohibited.

DOCUMENT ID	XXXX-SSSS-YYYY-(NUMBER)	VERSION	0
DOCUMENT NAME	MWSC MAIN LINES	REVISION	-
AUTHOR	MOHAMED NAIL	CREATED DATE	11/01/2024
LAST UPDATED BY	MOHAMED NAIL	LAST UPDATED DATE	11/01/2024
REVIEWED BY	MOHAMED SAJID	REVIEWED DATE	11/01/2024
APPROVED BY	-	APPROVED DATE	11/01/2024
INFORMATION CLASSIFICATION SCHEME	(Public, Open, Confidential, Confidential & Sensitive and Secret)		

REVISION HISTORY			
VER.	DATE	REV.	REVISION
X	DD/MM/YYYY	Z	(DRAFT)
X	DD/MM/YYYY	Z	(FEEDBACK FORMS INCLUDED)
X	DD/MM/YYYY	Z	(MODIFIED FEEDBACK FORMS)
X	DD/MM/YYYY	Z	(REFORMATTED FEEDBACK FORM)

ARCHITECT	NAIL
STRUCTURAL ENG.	SAJIDH
MECHANICAL ENG.	-
ELECTRICAL ENG.	-
SCALE	AS GIVEN

SHEET CONTENT	

SHEET NO.
A01