


# HDC MSO FIRE DRAWING

PROPOSED DESIGNS FOR FIRE PROTECTION  
SERVICES DRAWING  
14 MARCH 2024



HOUSING  
DEVELOPMENT  
CORPORATION

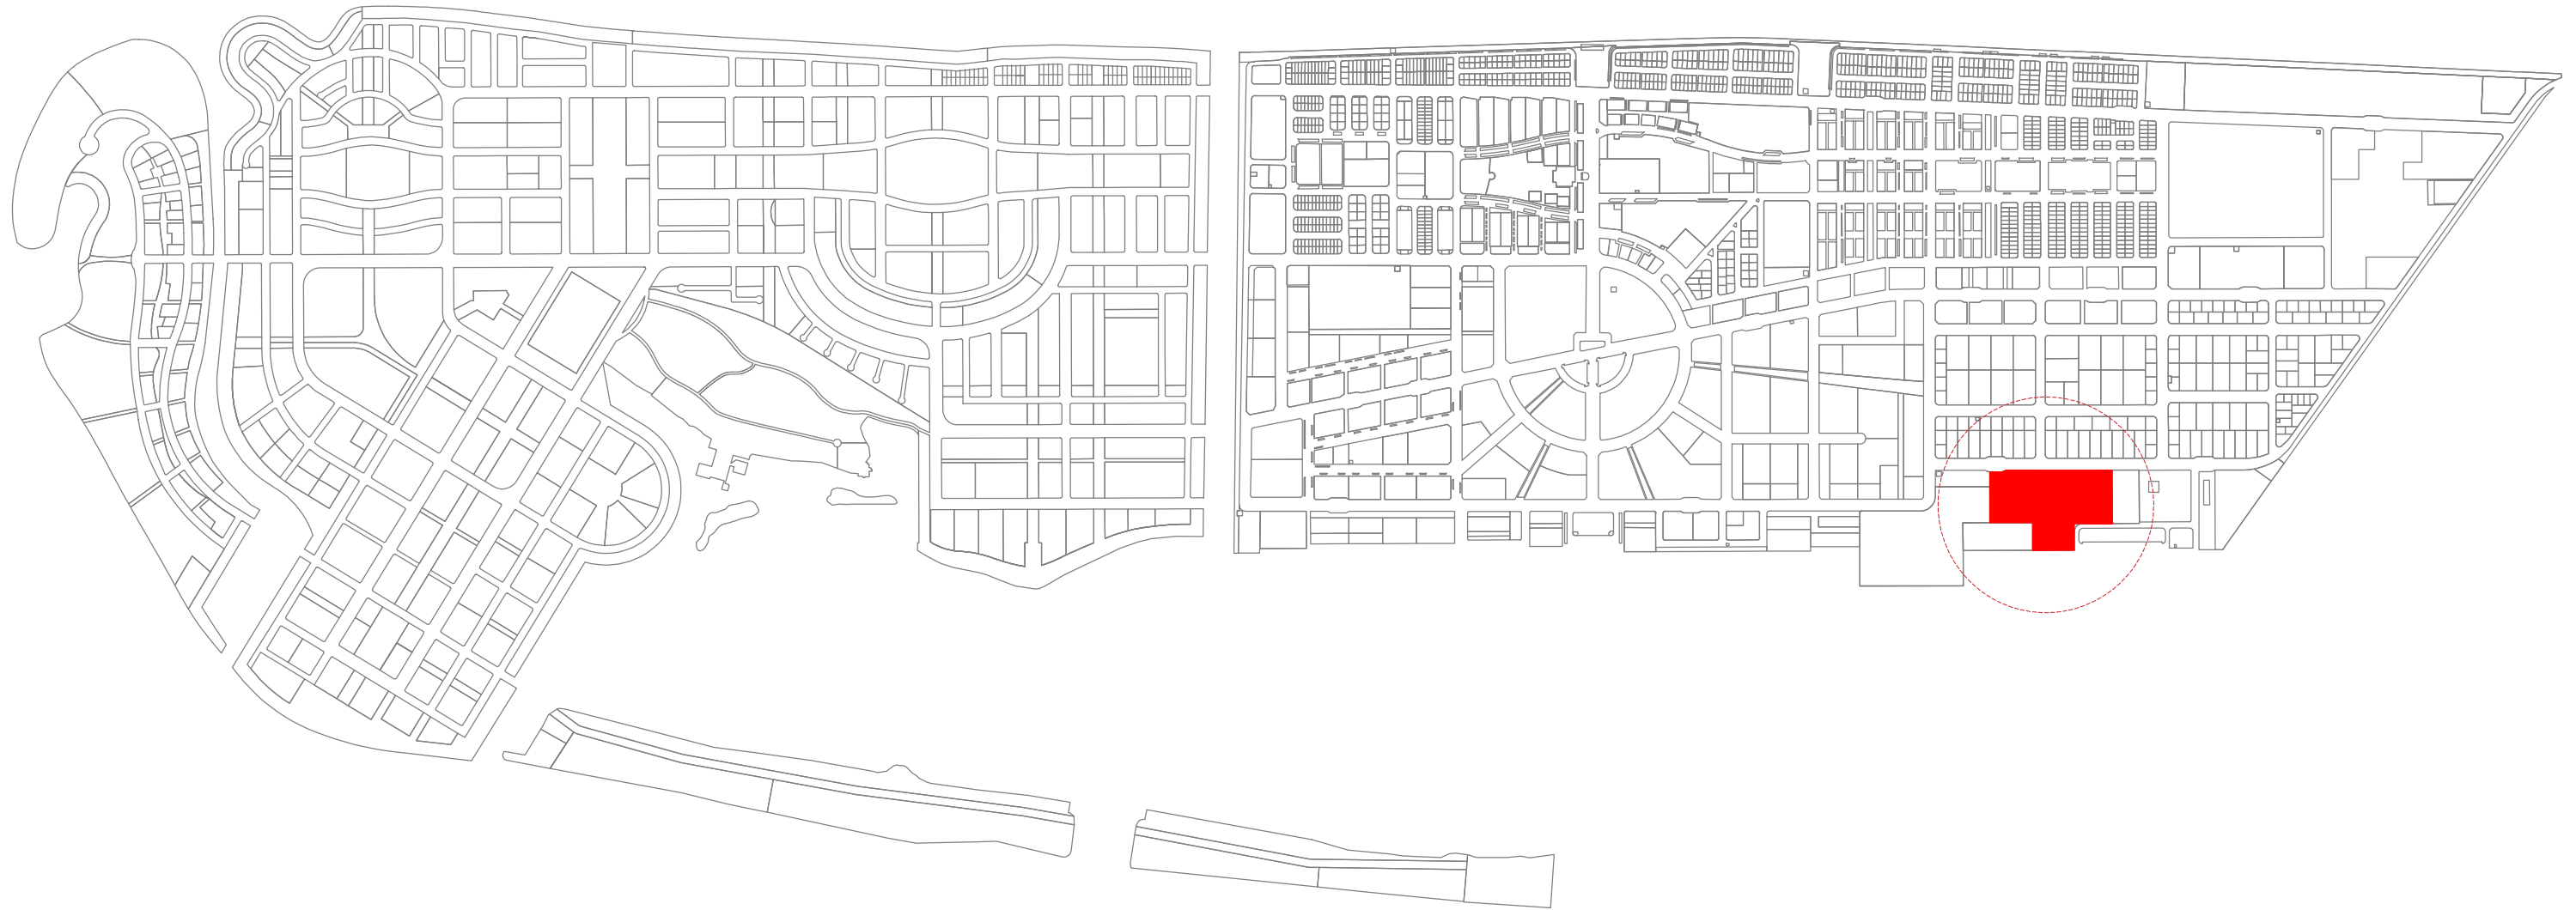

### SITE LOCATION PLAN

SCALE NTS



### HDC MSO - FIRE EXTINGUISHER LOACTION

HULHUMALE'

PLANNING AND DEVELOPMENT DEPARTMENT  
 THIRD FLOOR, HDC BUILDING HULHUMALE'  
 REPUBLIC OF MALDIVES  
 TEL. +(960)3353535, FAX +(960)3358892  
 EMAIL : planning@hdc.com.mv

The drawings, concept and design contained are the properties of HDC. Use of any kind or copy of whole or part of this drawing, concept or design or use on other projects or sites other than that specified on this drawing is strictly prohibited.


<b>DOCUMENT ID</b>	XXXXX-SSSS-YYYY-(NUMBER)	<b>VERSION</b>	0
<b>DOCUMENT NAME</b>	HDC OFFICE FIRE DRAWING	<b>REVISION</b>	-
<b>AUTHOR</b>	MOHAMED NAIL	<b>CREATED DATE</b>	05/10/2023
<b>LAST UPDATED BY</b>	MOHAMED NAIL	<b>LAST UPDATED DATE</b>	14/05/2024
<b>REVIEWED BY</b>	GEORGE	<b>REVIEWED DATE</b>	14/05/2024
<b>APPROVED BY</b>	MOHAMED YAMIN	<b>APPROVED DATE</b>	10/10/2023
<b>INFORMATION CLASSIFICATION SCHEME</b>	(Public, Open, Confidential, Confidential & Sensitive and Secret)		

REVISION HISTORY			
VER.	DATE	REV.	REVISION
X	DD/MM/YYYY	Z	(DRAFT)
X	DD/MM/YYYY	Z	(FEEDBACK FORMS INCLUDED)
X	DD/MM/YYYY	Z	(MODIFIED FEEDBACK FORMS)
X	DD/MM/YYYY	Z	(REFORMATTED FEEDBACK FORM)

<b>ARCHITECT</b>	Naail
<b>STRUCTURAL ENG.</b>	Mohamed Sajidh
<b>MECHANICAL ENG.</b>	George
<b>ELECTRICAL ENG.</b>	-
<b>SCALE</b>	AS GIVEN

SHEET CONTENT

SHEET NO.  
  
**A01**

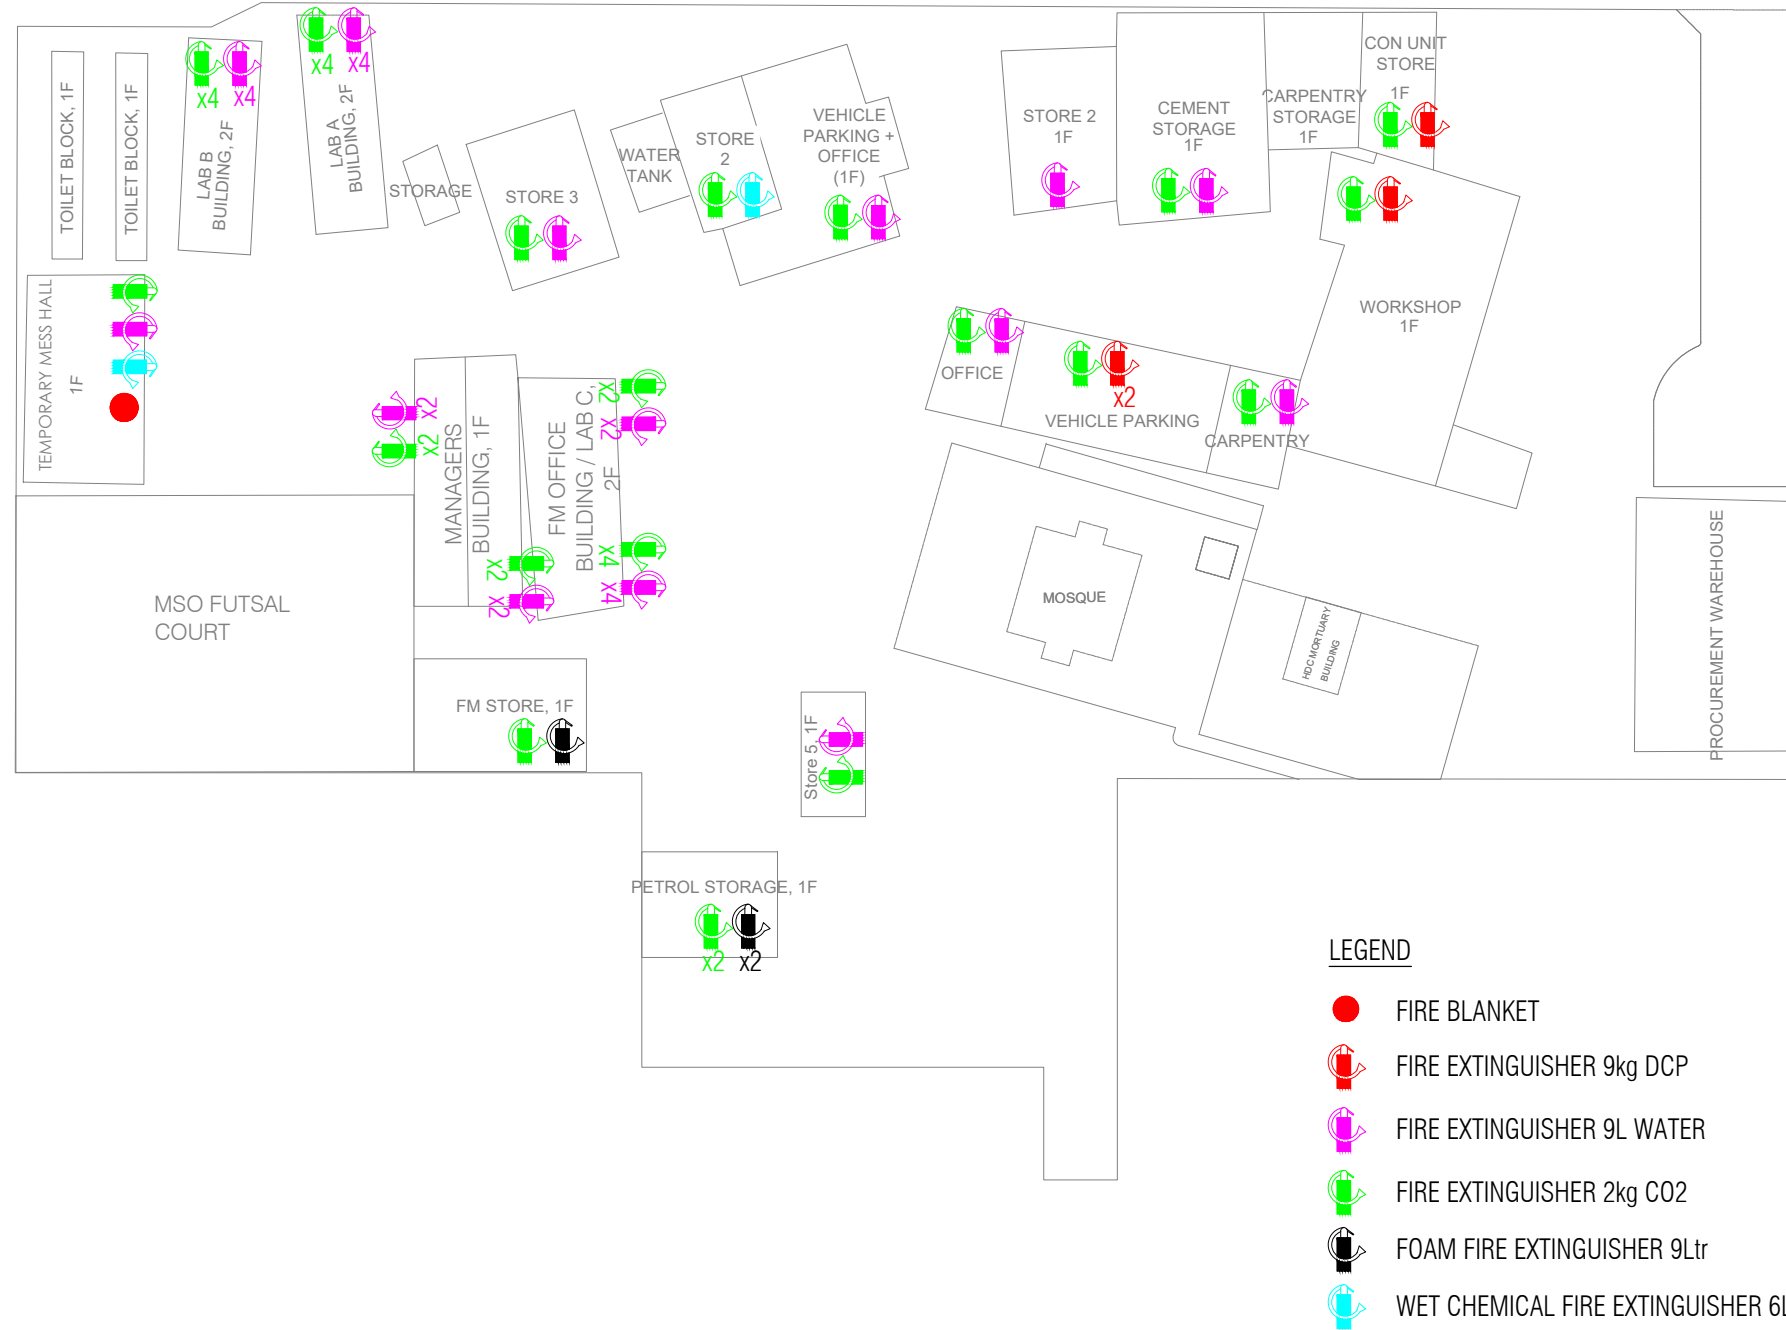

# FIRE EXTINGUISHER LOCATION PLAN

SCALE 1:1000



### LEGEND

- FIRE BLANKET
- FIRE EXTINGUISHER 9kg DCP
- FIRE EXTINGUISHER 9L WATER
- FIRE EXTINGUISHER 2kg CO2
- FOAM FIRE EXTINGUISHER 9Ltr
- WET CHEMICAL FIRE EXTINGUISHER 6Ltr

Note:

- The location marked indicative and the suitable locations shall be proposed by the contractor and approved by MNDF
- The layout consists of existing extinguishers and proposed ones.



## HDC MSO - FIRE EXTINGUISHER LOCATION

HULHUMALE'

PLANNING AND DEVELOPMENT DEPARTMENT  
THIRD FLOOR, HDC BUILDING HULHUMALE'  
REPUBLIC OF MALDIVES  
TEL. +(960)3353535, FAX +(960)3358892  
EMAIL : planning@hdc.com.mv

The drawings, concept and design contained are the properties of HDC. Use of any kind or copy of whole or part of this drawing, concept or design or use on other projects or sites other than that specified on this drawing is strictly prohibited.

<b>DOCUMENT ID</b>	XXXXX-SSSS-YYYY-(NUMBER)	<b>VERSION</b>	0
<b>DOCUMENT NAME</b>	HDC OFFICE FIRE DRAWING	<b>REVISION</b>	-
<b>AUTHOR</b>	MOHAMED NAIL	<b>CREATED DATE</b>	05/10/2023
<b>LAST UPDATED BY</b>	MOHAMED NAIL	<b>LAST UPDATED DATE</b>	14/05/2024
<b>REVIEWED BY</b>	GEORGE	<b>REVIEWED DATE</b>	14/05/2024
<b>APPROVED BY</b>	MOHAMED YAMIN	<b>APPROVED DATE</b>	10/10/2023
<b>INFORMATION CLASSIFICATION SCHEME</b>	(Public, Open, Confidential, Confidential & Sensitive and Secret)		

REVISION HISTORY			
VER.	DATE	REV.	REVISION
X	DD/MM/YYYY	Z	(DRAFT)
X	DD/MM/YYYY	Z	(FEEDBACK FORMS INCLUDED)
X	DD/MM/YYYY	Z	(MODIFIED FEEDBACK FORMS)
X	DD/MM/YYYY	Z	(REFORMATTED FEEDBACK FORM)

<b>ARCHITECT</b>	Naail
<b>STRUCTURAL ENG.</b>	Mohamed Sajidh
<b>MECHANICAL ENG.</b>	George
<b>ELECTRICAL ENG.</b>	-
<b>SCALE</b>	AS GIVEN

SHEET CONTENT

SHEET NO.  
  
**A02**